

**SCDHEC OFFICE OF OCEAN AND COASTAL RESOURCE MANAGEMENT
PERMIT APPLICATION PUBLIC NOTICE**

December 14, 2007

Permit Number: OCRM-07-313-B
Permit ID: 61373

The SCDHEC Office of Ocean and Coastal Resource Management has received an application for a permit for the alteration of a critical area. This application was submitted pursuant to the Coastal Zone Management Act (Act 123) of the 1977 South Carolina General Assembly. The application, in brief, is described as follows:

APPLICANT: Briar's Creek Golf Club
C/O Thomas and Hutton Engineering
P.O. Box 1522
Mount Pleasant, SC 29465

LOCATION: On and adjacent to Bryans Creek in the Briar's Creek Golf Club at the terminus of Charles Freer Court, Johns Island, Charleston County, South Carolina.
TMS#: 260-00-00-017

WORK: The work as proposed and shown on the attached plans will consist of constructing a 10' x 86' golf cart bridge across an intertidal wetland area. The purpose of the proposed work is to accommodate golf cart traffic over a marsh area for the future residents of the Briar's Creek Golf Club Community and their guests.

This public notice is being distributed to all known interested persons and agencies to assist in developing facts on which a decision by OCRM can be based. Comments concerning the proposed work should be submitted in writing, setting forth sufficient detail to furnish a clear understanding of the reasons for support or opposition.


The decision to issue or deny a permit will be based on the individual merits of the application, the policies specified in the South Carolina Coastal Zone Management Act, and the considerations outlined in the State of South Carolina Coastal Zone Management Program. Interested parties who wish to be notified of final permit action must notify OCRM in writing of this request.

To assure review by OCRM, comments regarding this application must be received by OCRM on or before January 13, 2008. For further information please contact the project manager for this activity, Steven Brooks at (843) 953-0235.

PLEASE REPLY TO:


SCDHEC OFFICE OF OCEAN AND COASTAL RESOURCE MANAGEMENT
1362 McMillan Avenue, Suite 400
Charleston, South Carolina 29405

Please refer to P/N# OCRM-07-313-B

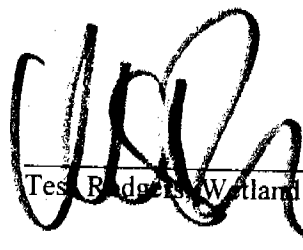


Tes Rodgers, Wetland Section Coordinator

GRAPHIC SCALE

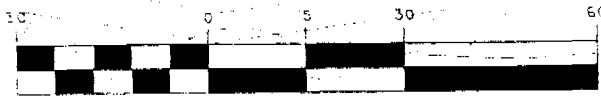

(IN FEET)

1 inch = 30 ft.

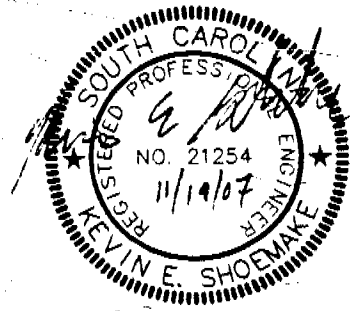

BRIDGE RAMP

86' BRIDGE
(0.01 ACRES OF WETLAND IMPACT)

WETLAND

0072 ACRES OF BUFFER IMPACT

WETLAND BUFFER

013 ADDITIONAL
BUFFER

LOT 3 PROPERTY
LINE

GOLF CART PATH

GOLF CART BRIDGE PLAN VIEW




002M-07-313-B

DATE: 10-2-07

SHEET 3 OF 5

PROPOSED ACTIVITY:
LOT 3 GOLF CART PATH
RELOCATION

COUNTY: CHARLESTON
APPLICANT:
BRIARS CREEK

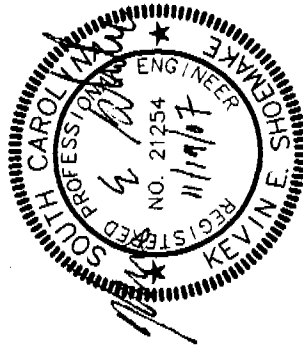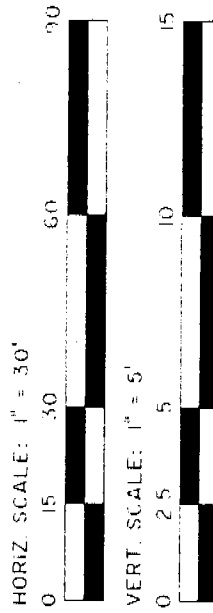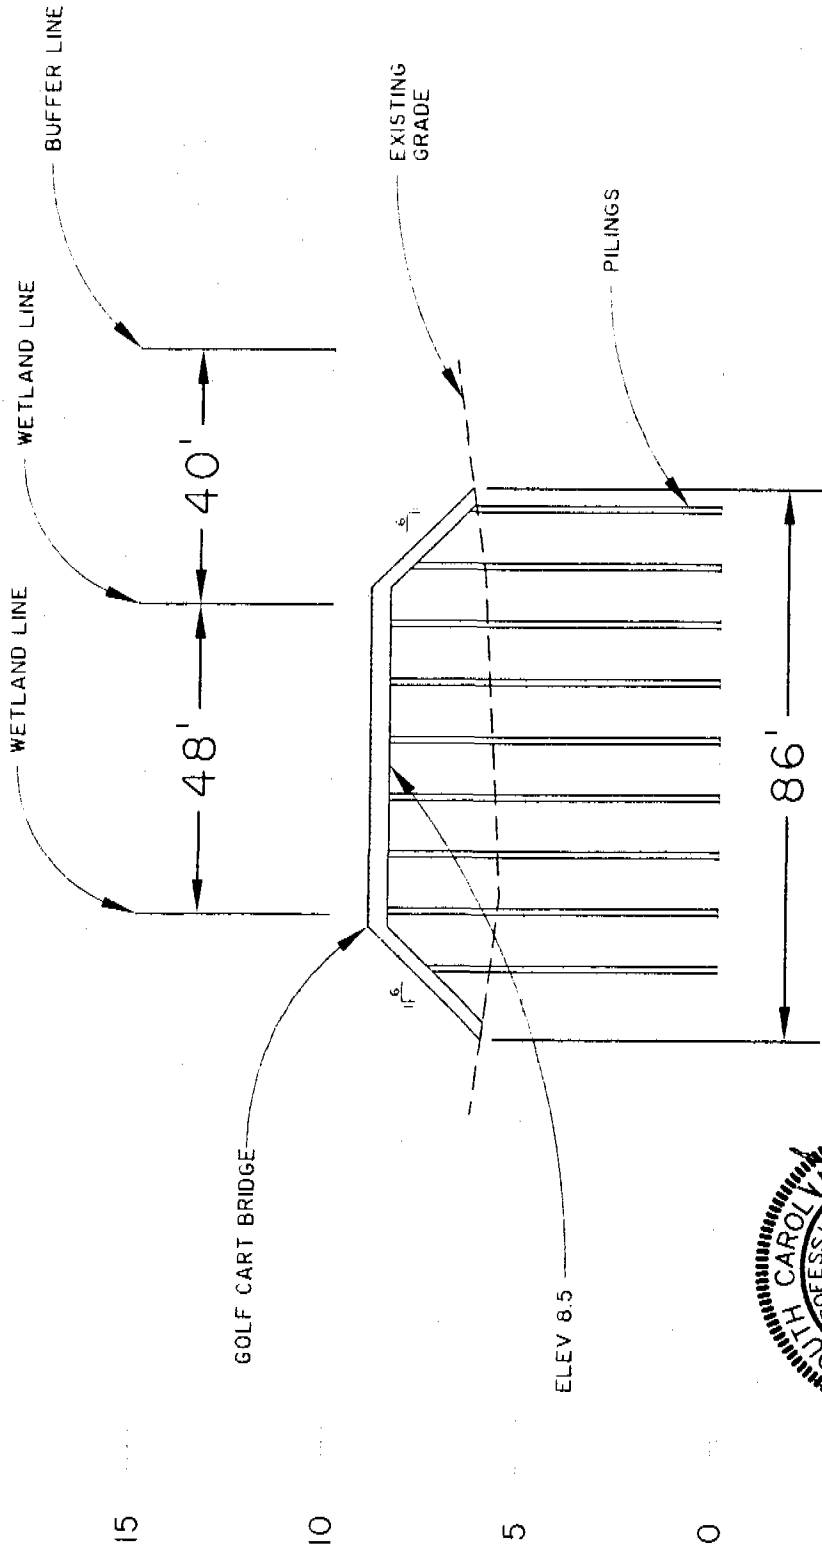

GOLF CART BRIDGE PROFILE


20163-07-313-B

PROPOSED ACTIVITY:
LOT 3 GOLF CART PATH
RELOCATION

COUNTY: CHARLESTON
APPLICANT:
BRIARS CREEK


DATE: 10-2-07

SHEET 4 OF 5

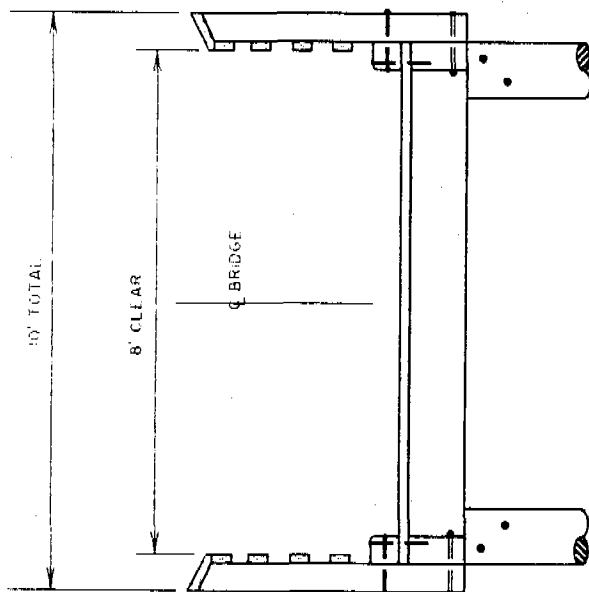

SECTION

NOT TO SCALE

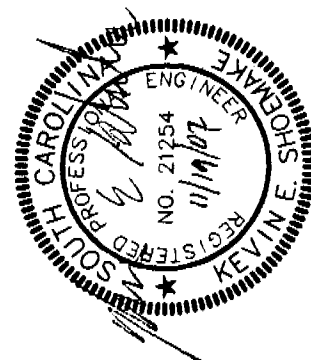

GOLF CART BRIDGE DETAIL


05N-07-313-B

PROPOSED ACTIVITY:
LOT 3 GOLF CART PATH
RELOCATION

COUNTY: CHARLESTON
APPLICANT:
BRIARS CREEK

DATE: 10-2-07

SHEET 5 OF 5

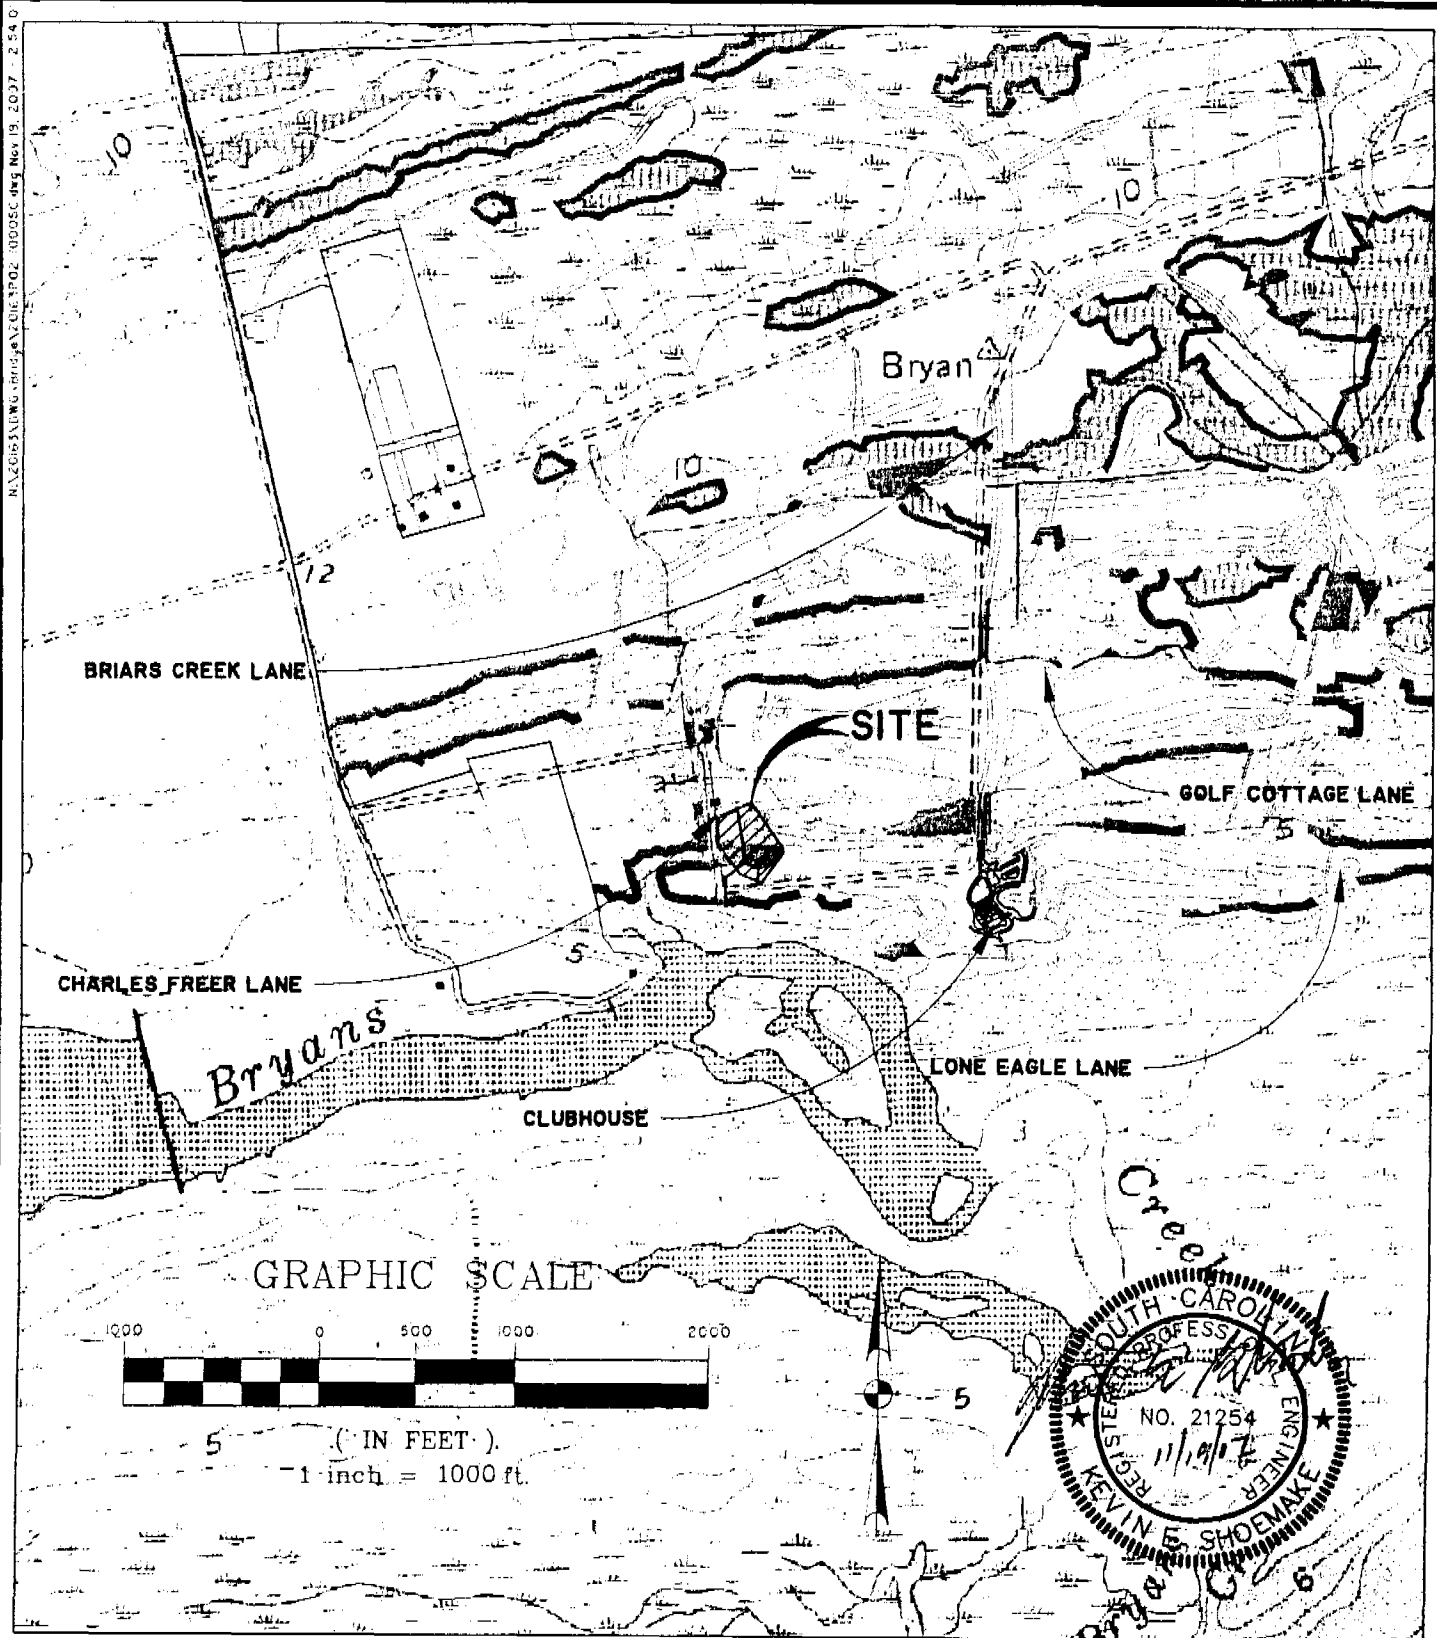

LOCATION MAP

SOURCE: LEGAREVILLE QUADRANGLE MAP
KIAWAH ISLAND QUADRANGLE MAP

CCRM-07-313-B

DATE: 11-19-07

SHEET 2 OF 5

PROPOSED ACTIVITY:
LOT 3 GOLF CART PATH
RELOCATION

COUNTY: CHARLESTON
APPLICANT:
BRIARS CREEK

